

NO.	DESCRIPTION	DATE	BY


TRIBUNAL GENERAL DE JUSTICIA
 OFICINA DE ADMINISTRACION DE LOS TRIBUNALES
 DIRECTORIA DE ADMINISTRACION Y CONSERVACION DE LOCALES

APPROVED BY: _____ APPROVED DATE: _____
 APPROVED SIGN: _____

REMODELACION DE OFINAS Y SALON DE REUNIONES EJECUTIVAS
 PISO # 22 EDIFICIO WORLD PLAZA
 PLANTA DE PISO ELECTRICA (LUCES)

GERENTE DE PROYECTO: _____
 PROYECTO DATE: _____
 CHEQUEADO POR: OSCAR HERNANDEZ
 DRAWING DATE: FEBRERO-2024
 DRAWING BY: P. MORALES
 FILE NAME: AS SHOWN

SHEET NO. E-01
 OF 11

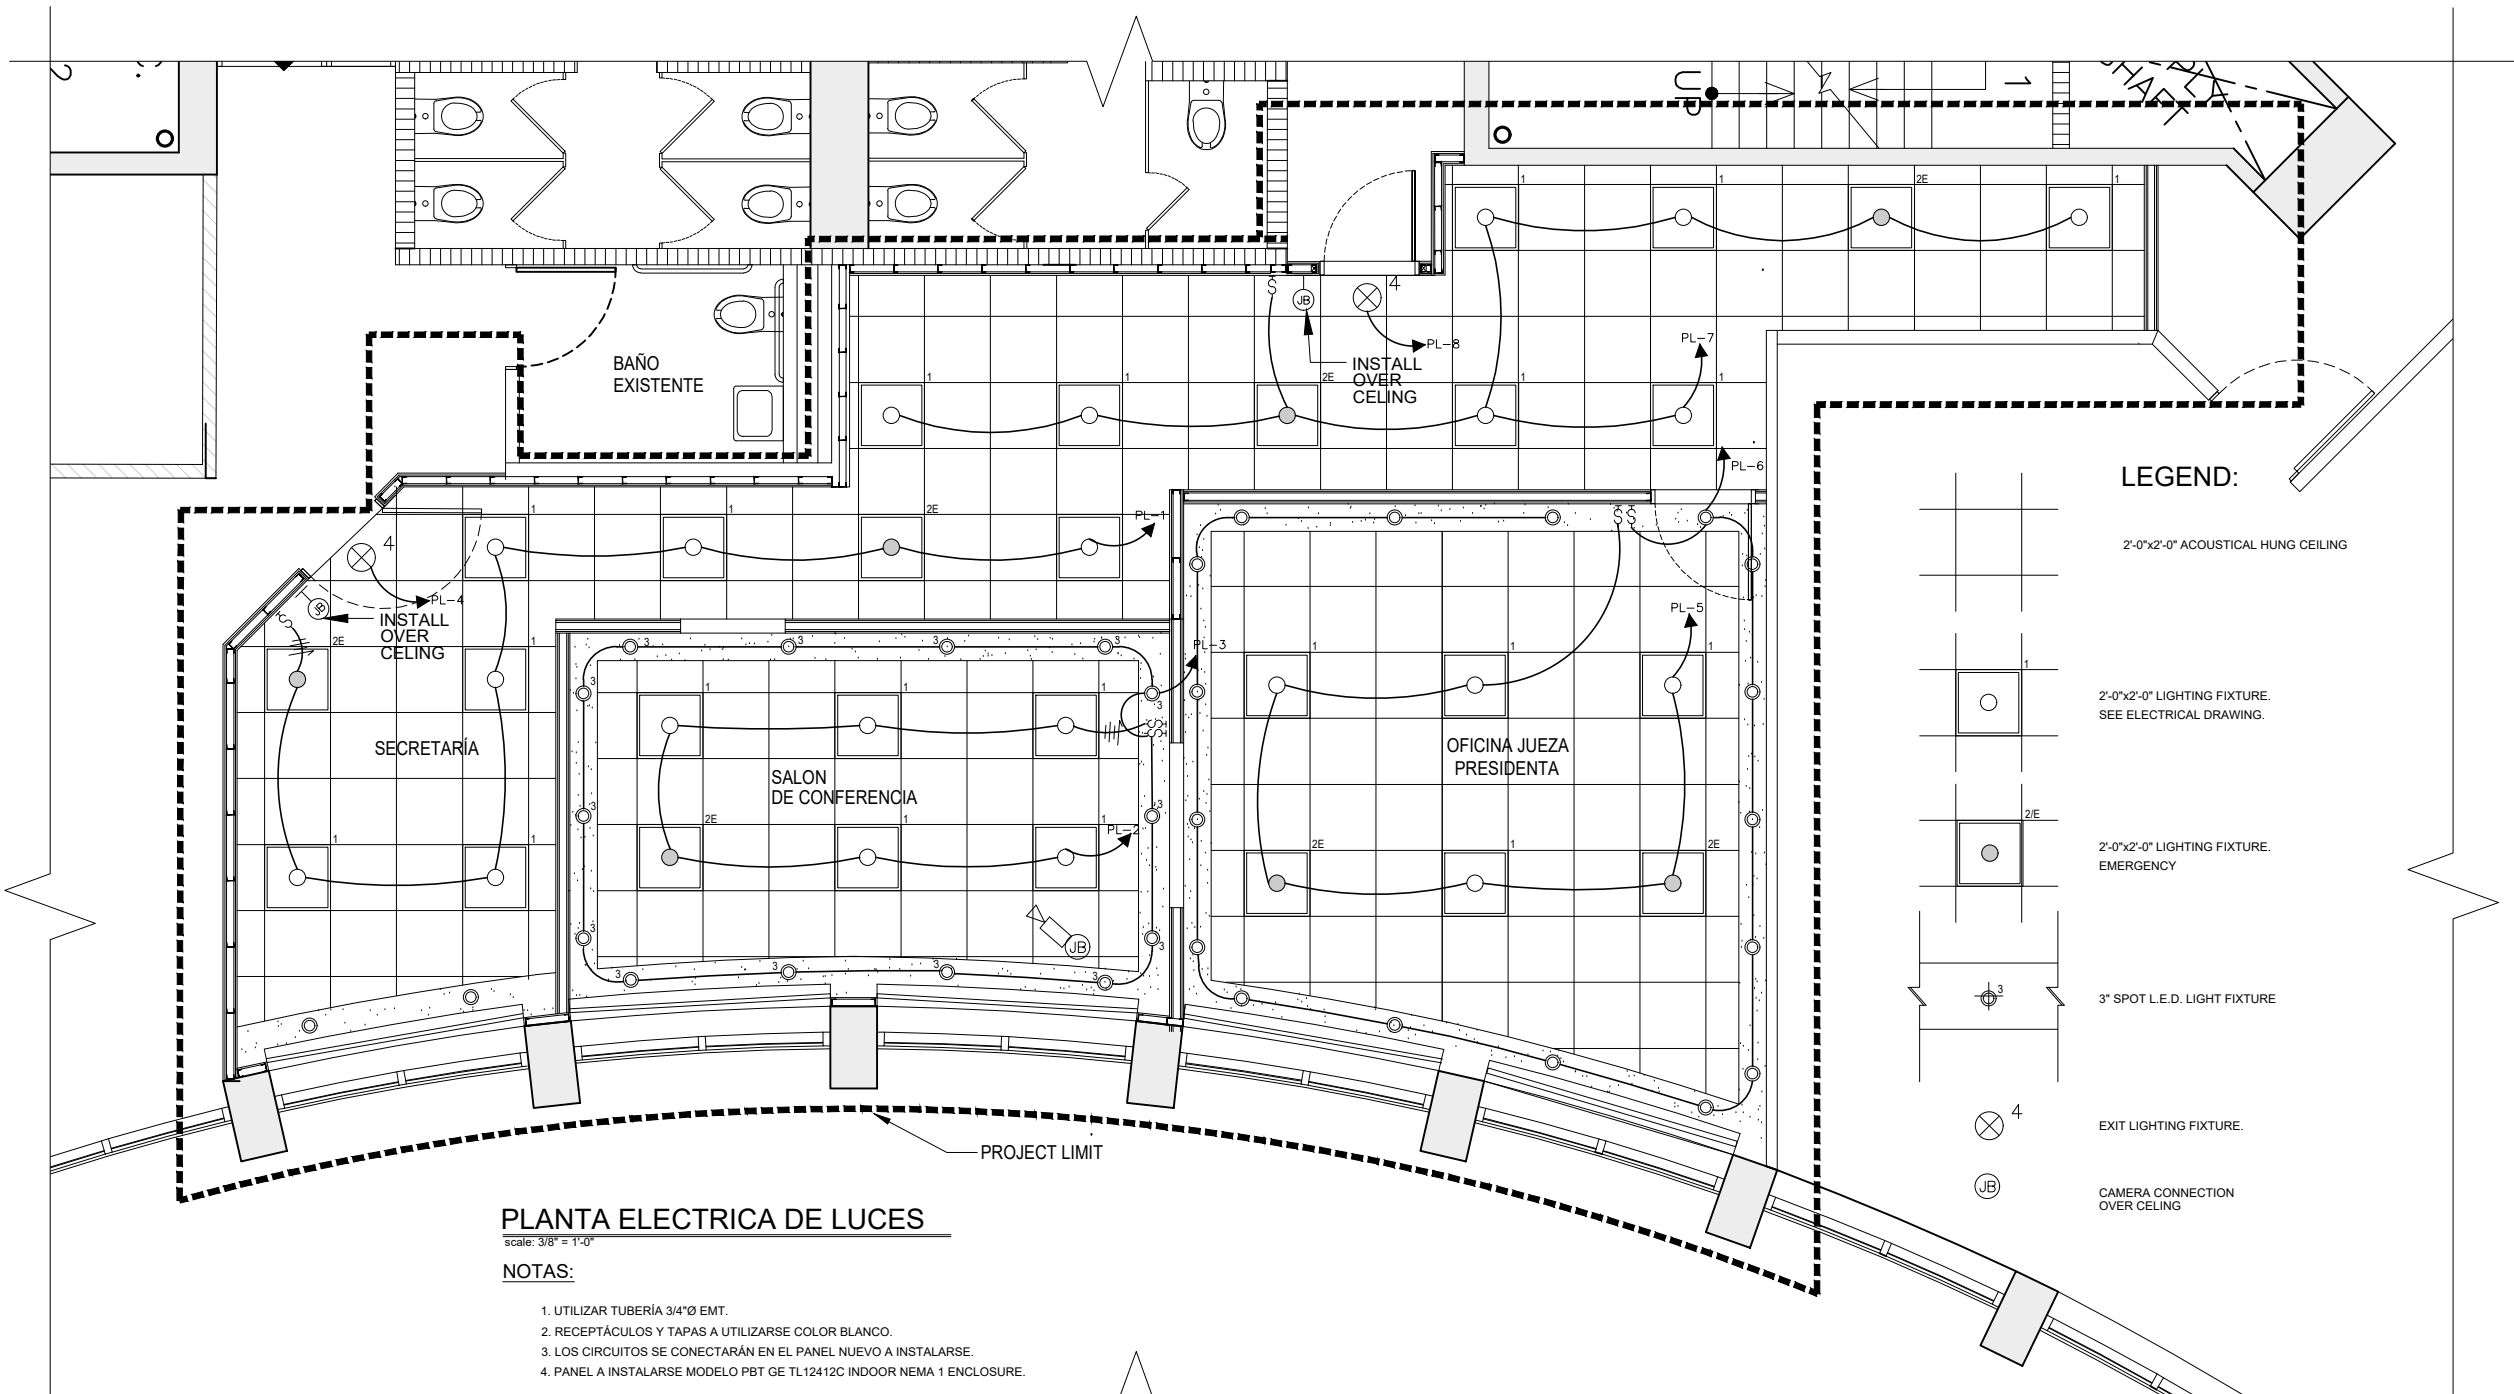

LEGEND:

- 2'-0"x2'-0" ACOUSTICAL HUNG CEILING
- 2'-0"x2'-0" LIGHTING FIXTURE. SEE ELECTRICAL DRAWING.
- 2'-0"x2'-0" LIGHTING FIXTURE. EMERGENCY
- 3" SPOT L.E.D. LIGHT FIXTURE
- EXIT LIGHTING FIXTURE.
- CAMERA CONNECTION OVER CEILING

PLANTA ELECTRICA DE LUCES
 scale: 3/8" = 1'-0"

- NOTAS:
- UTILIZAR TUBERÍA 3/4"Ø EMT.
 - RECEPTÁCULOS Y TAPAS A UTILIZARSE COLOR BLANCO.
 - LOS CIRCUITOS SE CONECTARÁN EN EL PANEL NUEVO A INSTALARSE.
 - PANEL A INSTALARSE MODELO PBT GE TL12412C INDOOR NEMA 1 ENCLOSURE.

PANEL BOARD SCHEDULE PANEL 1

DESC.	MAINS			BREAKERS			WIRING		CONDUIT		
	TYPE	CAP. - A	VOLTS	CKT	POLES	TRIP	SIZE	TYPE	SIZE	TYPE	
PANEL BOARD VOLTAGE: 120/240V PHASE (S): 1PH NO. WIRES: 3W SPACES: 26 MOUNTING: FLUSH CAPACITY: 100 AMP. MANUFACTURE: SQUARED D OR SIMILAR TYPE: INDOOR NEMA 1	M.L.	100	120/240	1	1	20	12	THHN	3/4"	PVC	GENERAL LIGHTING
				2	1	20	12	THHN	3/4"	PVC	GENERAL LIGHTING
				3	1	20	12	THHN	3/4"	PVC	EXIT LIGHTING FIXTURE.
				4	1	20	12	THHN	3/4"	PVC	GENERAL LIGHTING
				5	1	20	12	THHN	3/4"	PVC	GENERAL LIGHTING
				6	1	20	12	THHN	3/4"	PVC	EXIT LIGHTING FIXTURE.
				7	1	20	12	THHN	3/4"	PVC	GENERAL LIGHTING
				8	1	20	12	THHN	3/4"	PVC	RECEPTACLES
				9	1	20	12	THHN	3/4"	PVC	RECEPTACLES
				10	1	20	12	THHN	3/4"	PVC	RECEPTACLES
				11	2	50	6	THHN	1"	PVC	RECEPTACLES
				12							SPAIR
				13							SPAIR
				14							SPAIR
				15							
				16							